


NOTE:
EXPANSION JOINTS SHALL
BE EVERY 50' AND
CONTRACTION JOINTS
EVERY 5' OR 6'.

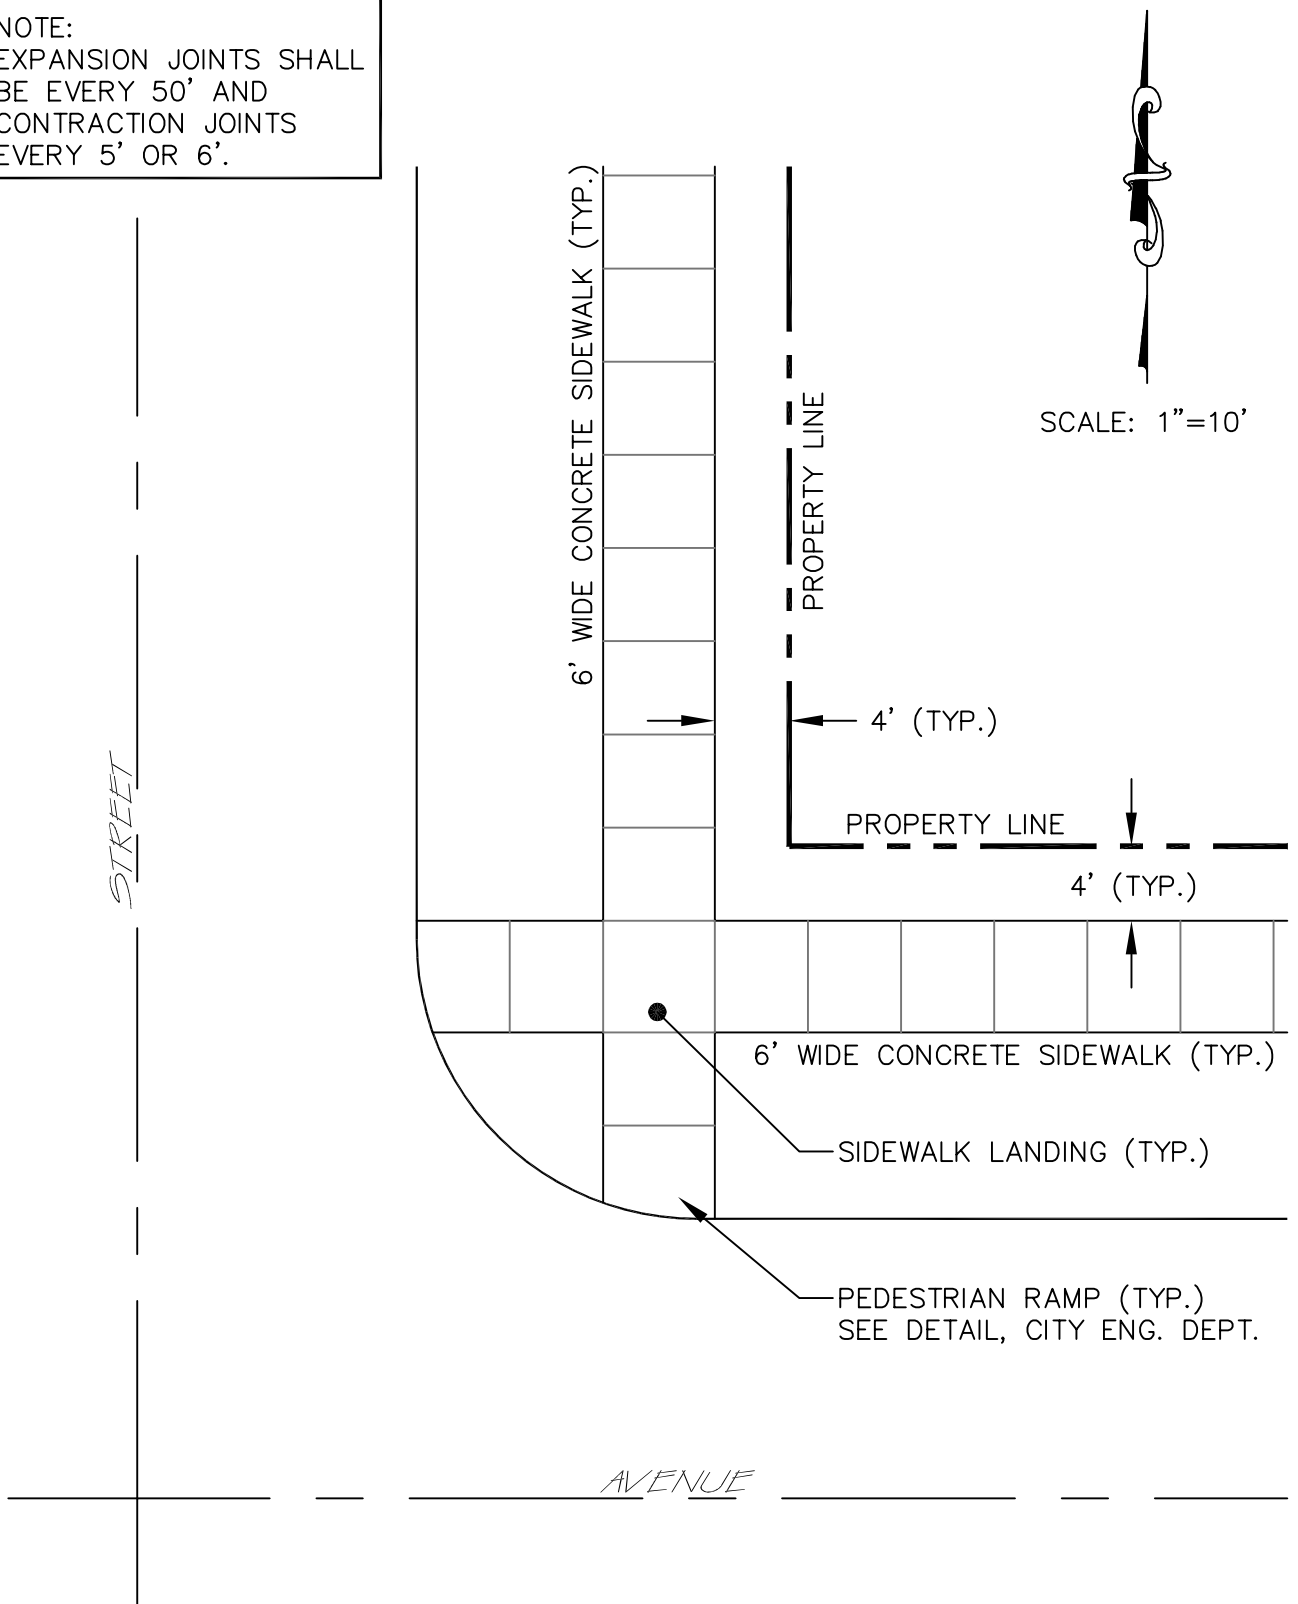

TYPICAL SIDEWALK CONSTRUCTION DETAIL