

2019 CIPP SEWER LINING PROJECTS

Area 1: (Storm Sewer) North 20th Street, 3rd Avenue North to 6th Avenue North


Area 2: (Sanitary Sewer) 22nd Street

Area 3: (Sanitary Sewer) 2nd Avenue South, South 16th Street to South 4th Street


Area 4: (Sanitary Sewer) South 22nd Street, 23rd Avenue South to Lakeshore Drive

Area 5: (Sanitary Sewer) Delta Plaza Mall

CITY OF ESCANABA DELTA COUNTY STATE OF MICHIGAN

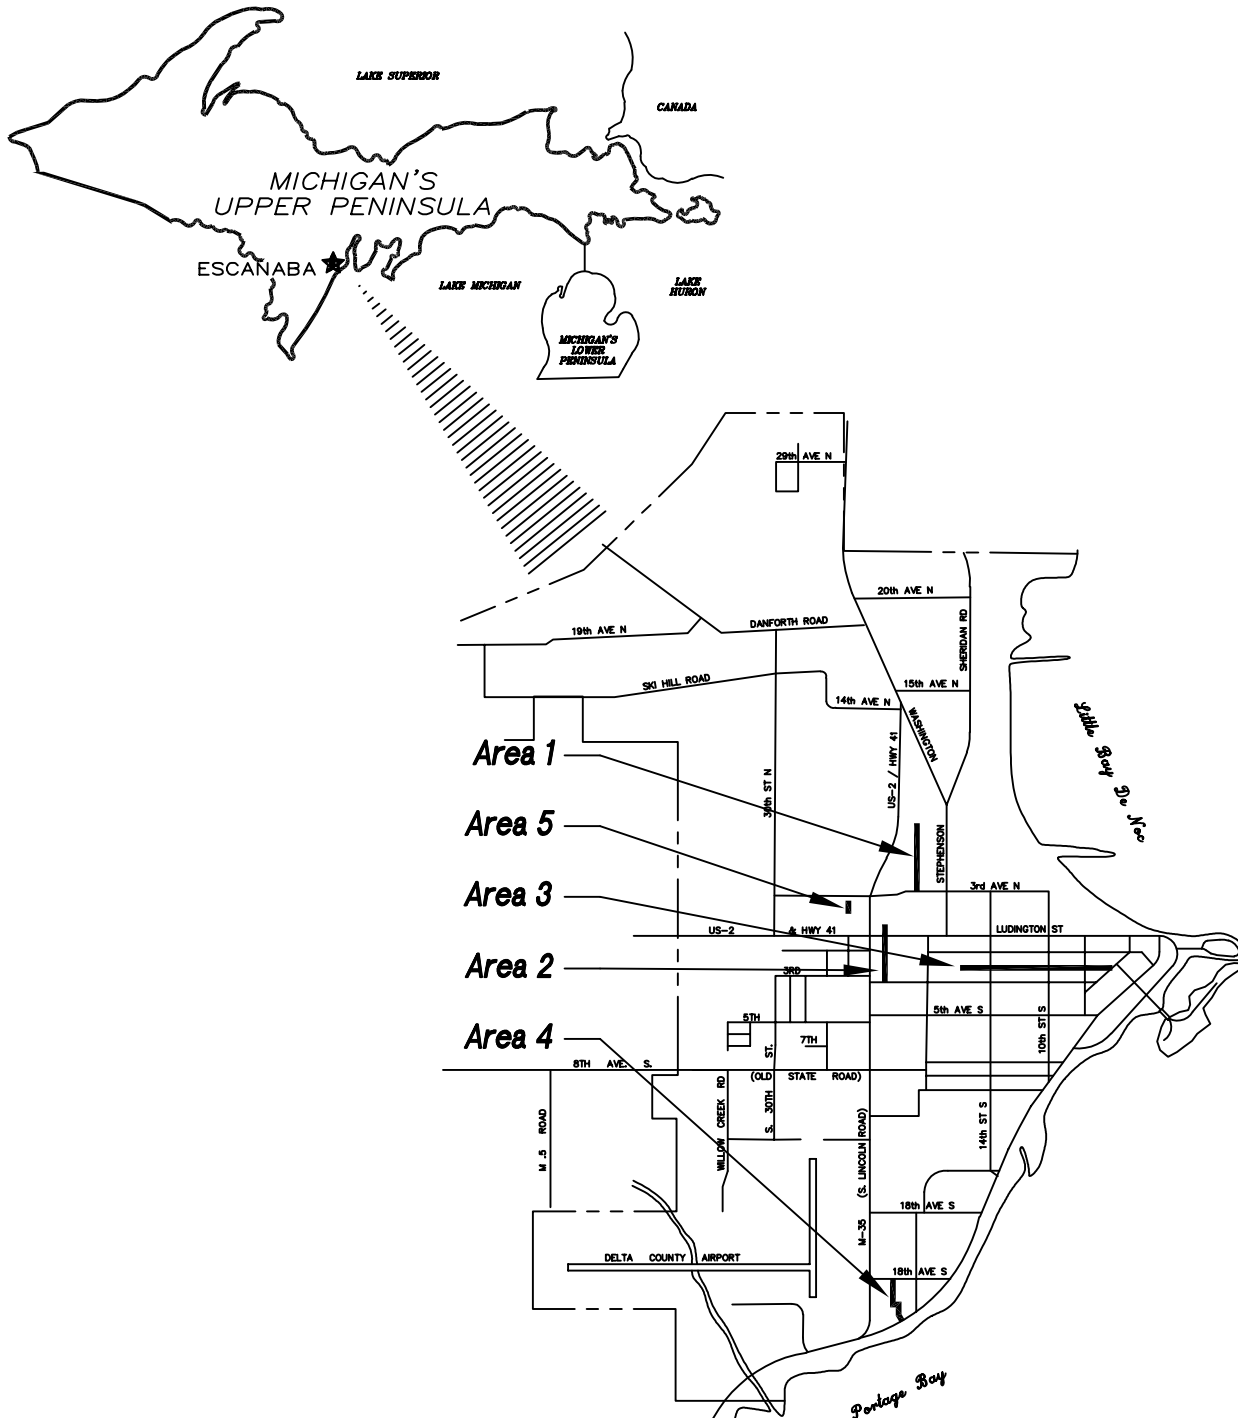

L:\Engineering\Documents\CIPP Projects\2019\CIPPPro\2019.dwg 4-10-20 08:21:10 AM TFlower

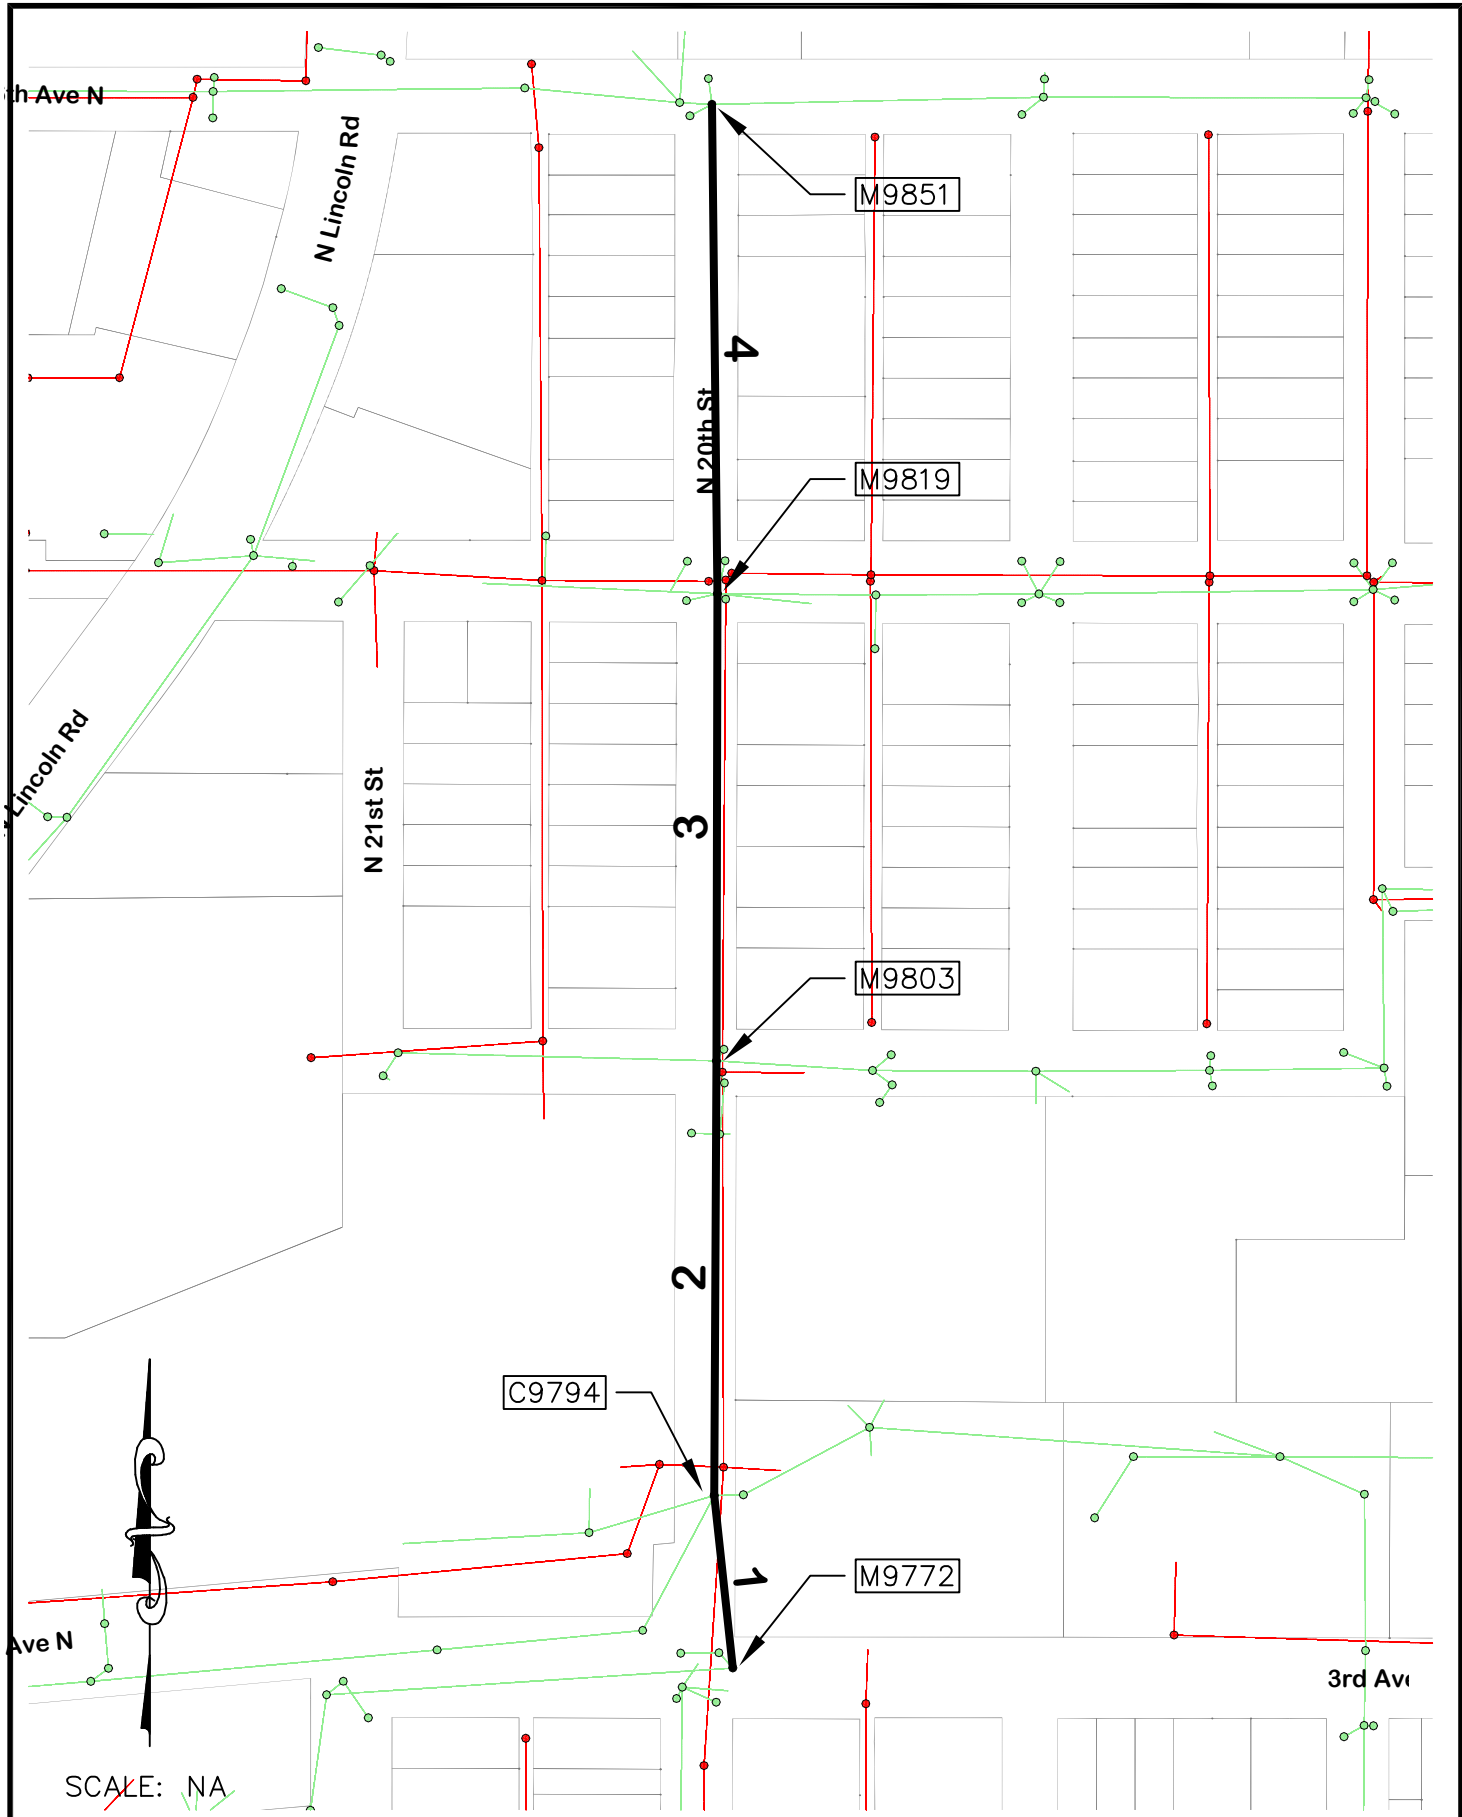

2019 CIPP Lining Project
Area 1 (Storm Sewer)

CITY OF ESCANABA

410 LUDINGTON ST. ESCANABA, MICH. 49829 (906) 786-9402




DATE:
08/08/2019

SCALE:

na

DRWG. NO.:
2 of 6

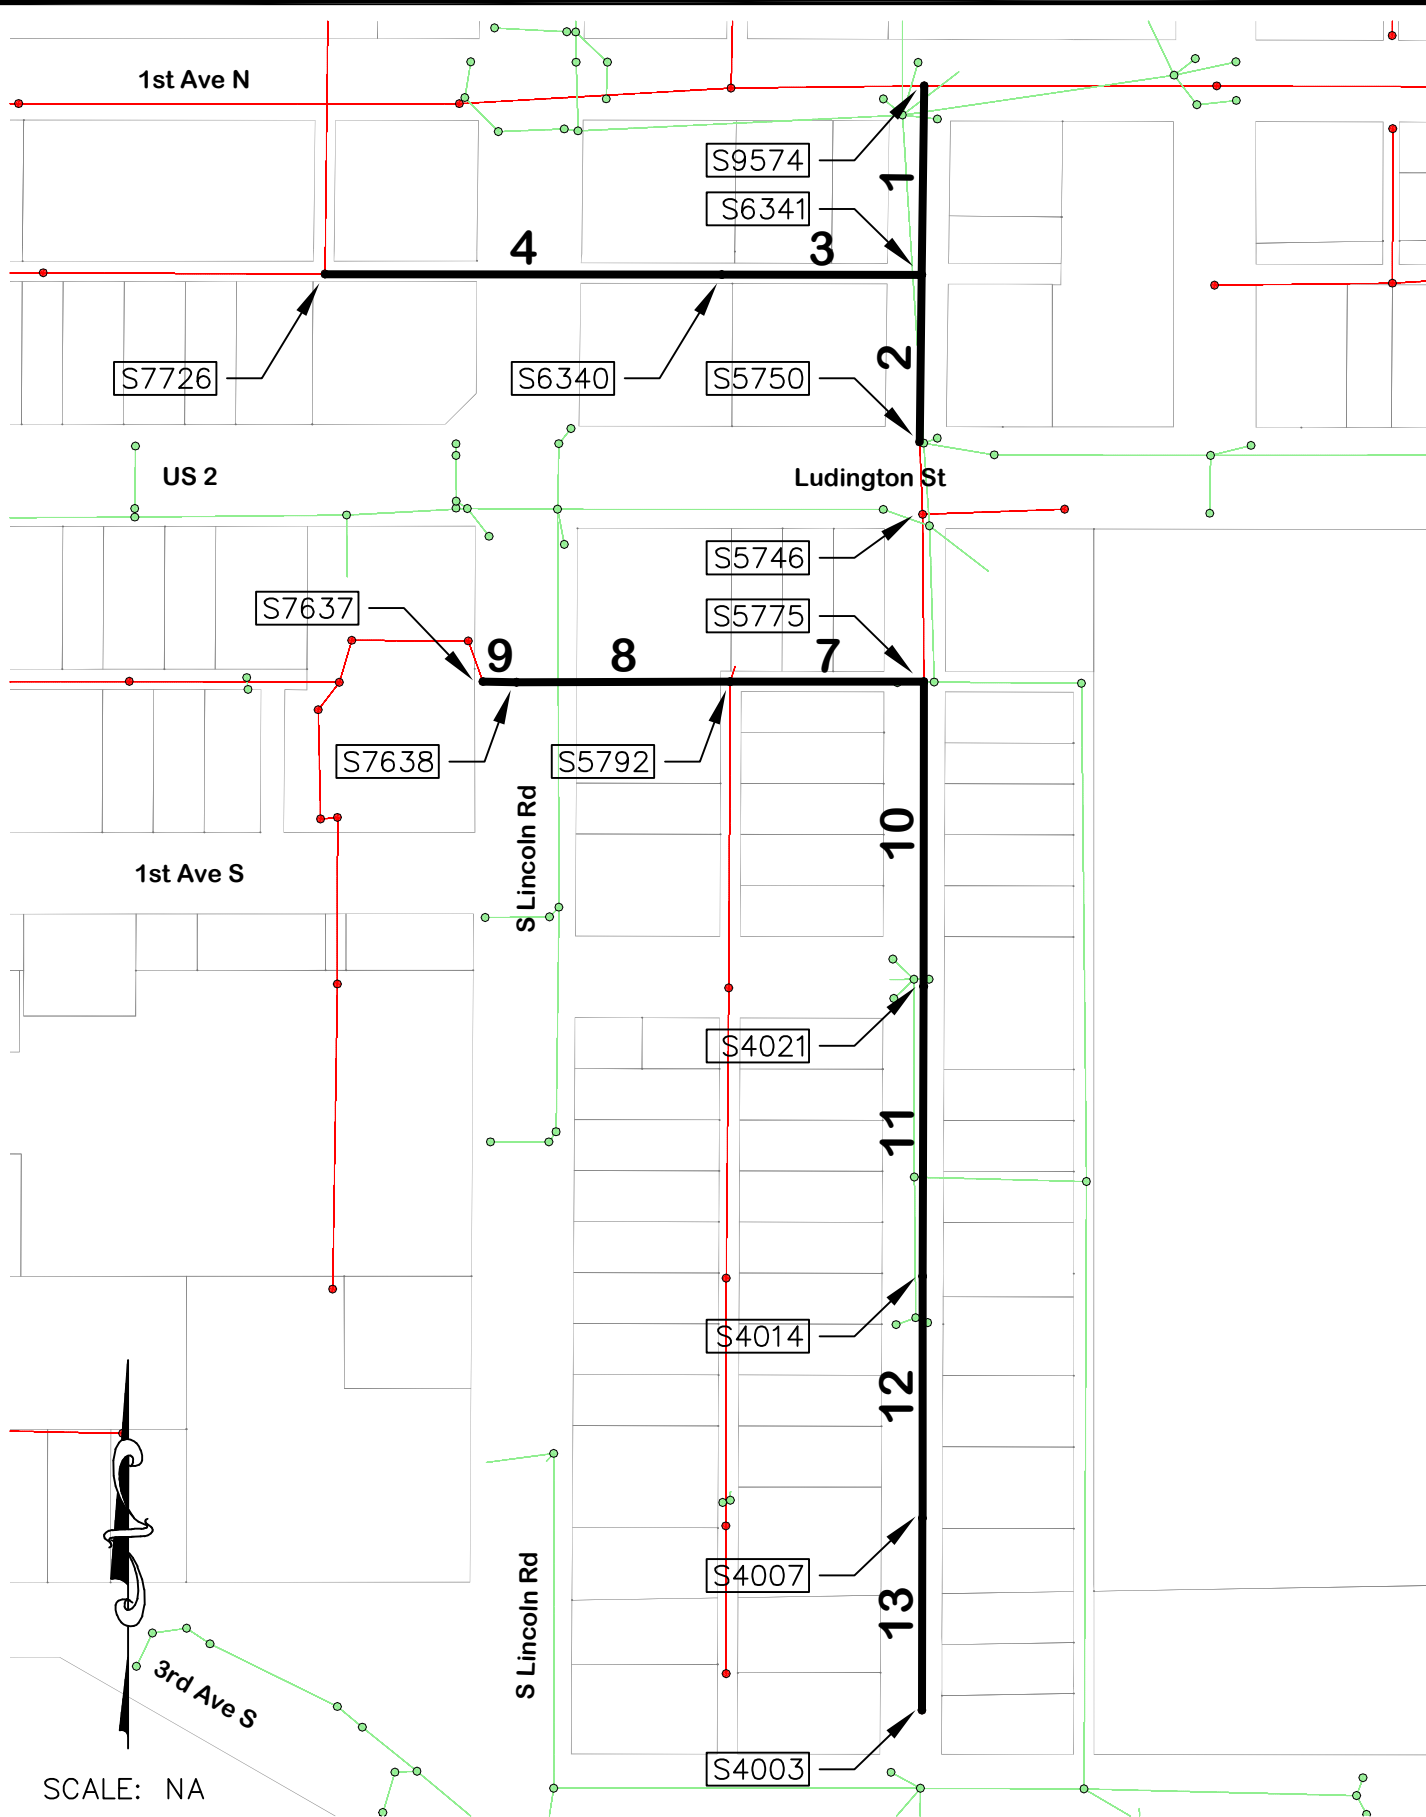

2019 CIPP Lining Project
Area 2 (Sanitary Sewer)

CITY OF ESCANABA


410 LUDINGTON ST. ESCANABA, MICH. 49829 (906) 786-9402



DATE:
08/08/2019

SCALE:
na

DRWG. NO.:
3 of 6

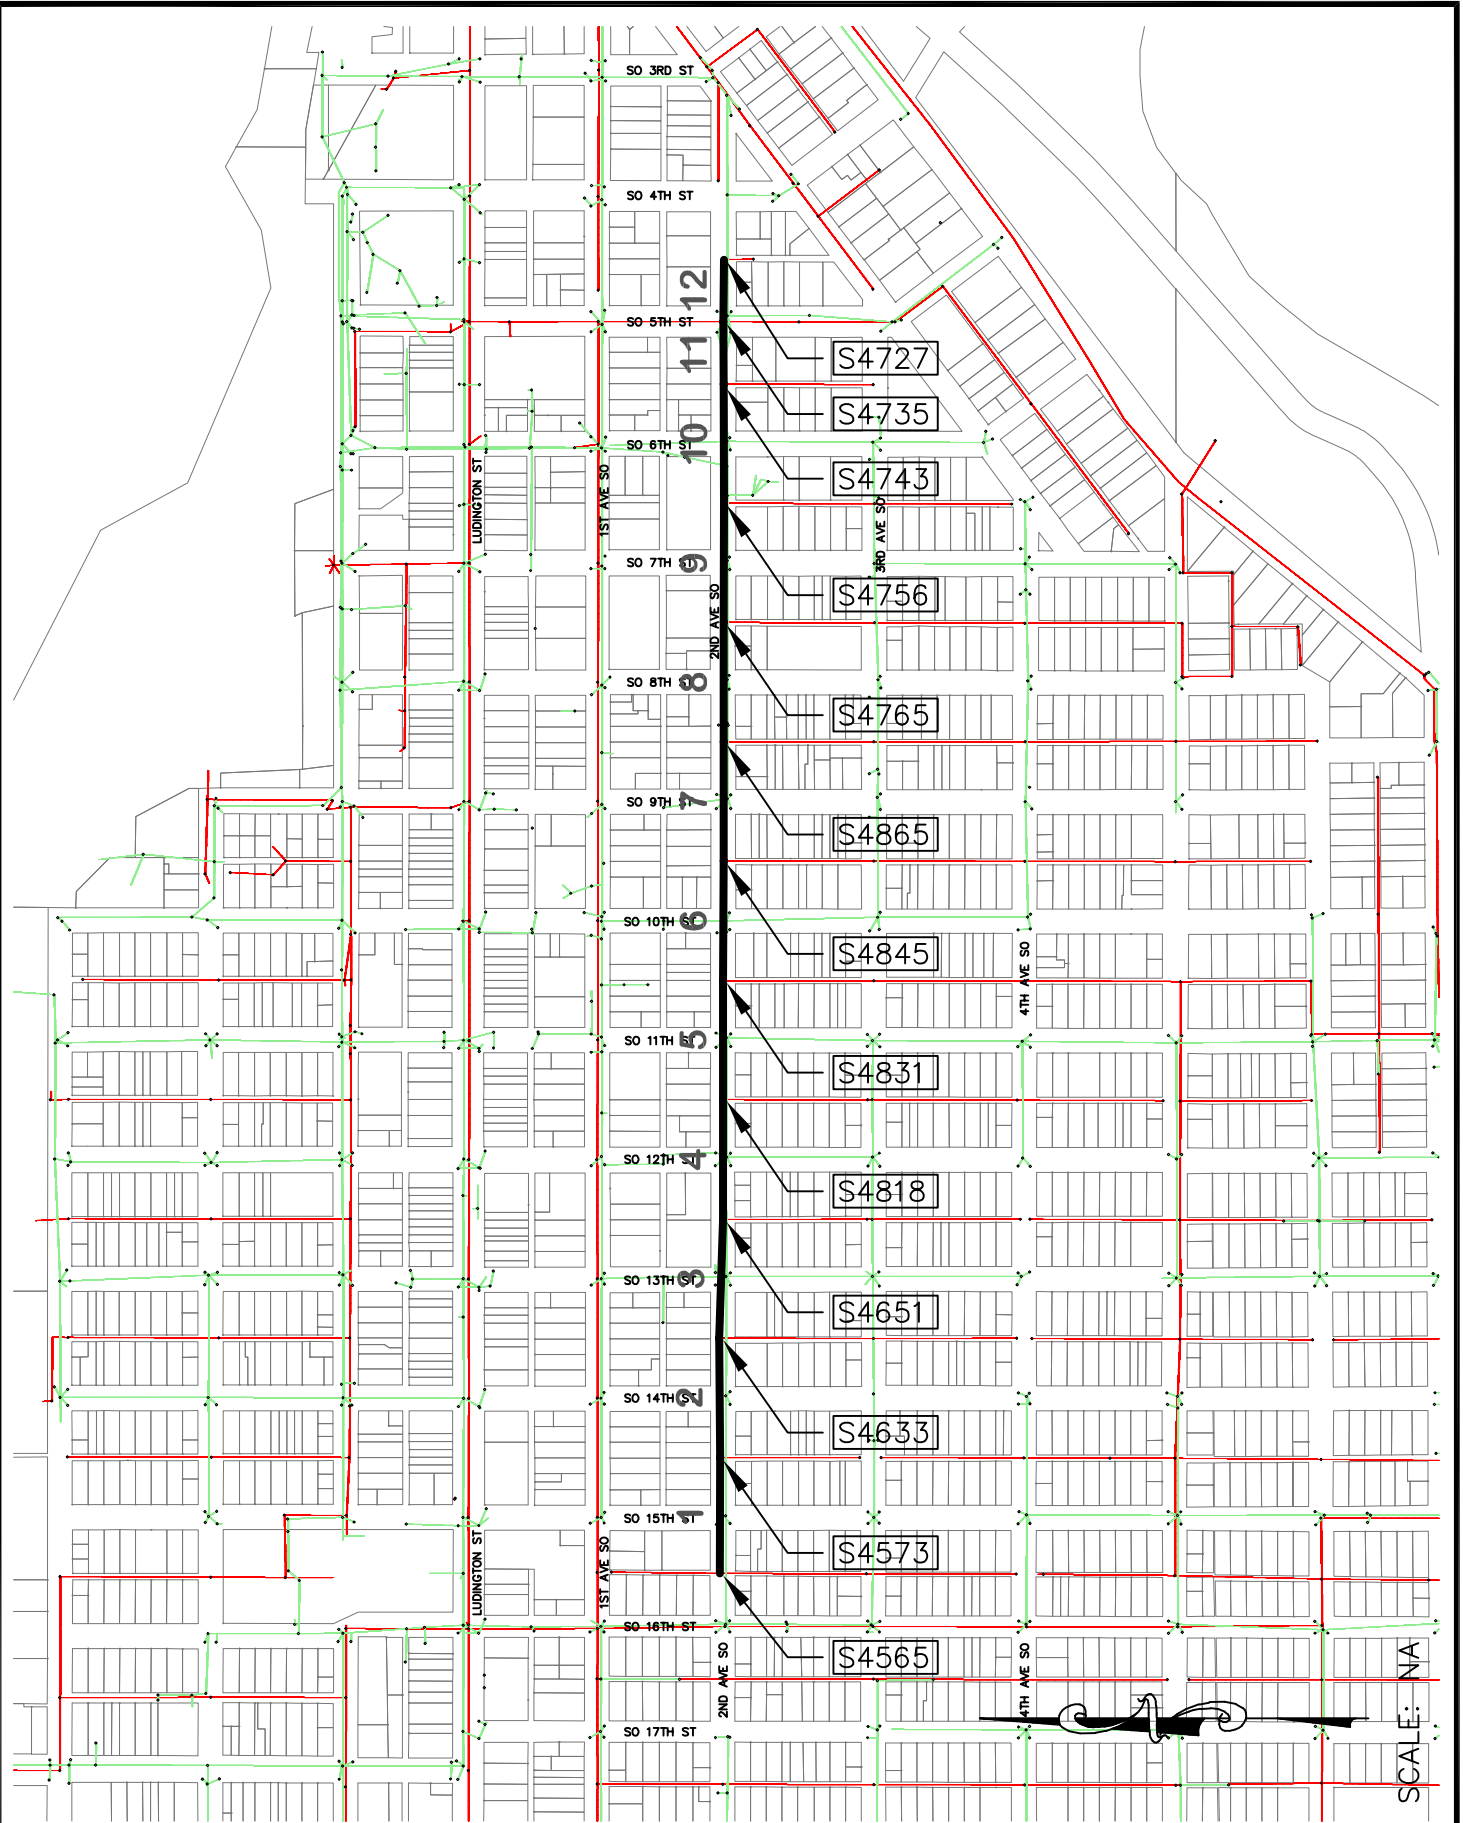

2019 CIPP Lining Project
Area 3 (Sanitary Sewer)

CITY OF ESCANABA

410 LUDINGTON ST. ESCANABA, MICH. 49829 (906) 786-9402




DATE:
08/08/2019

SCALE:

na

DRWG. NO.:
4 of 6

SCALE: NA

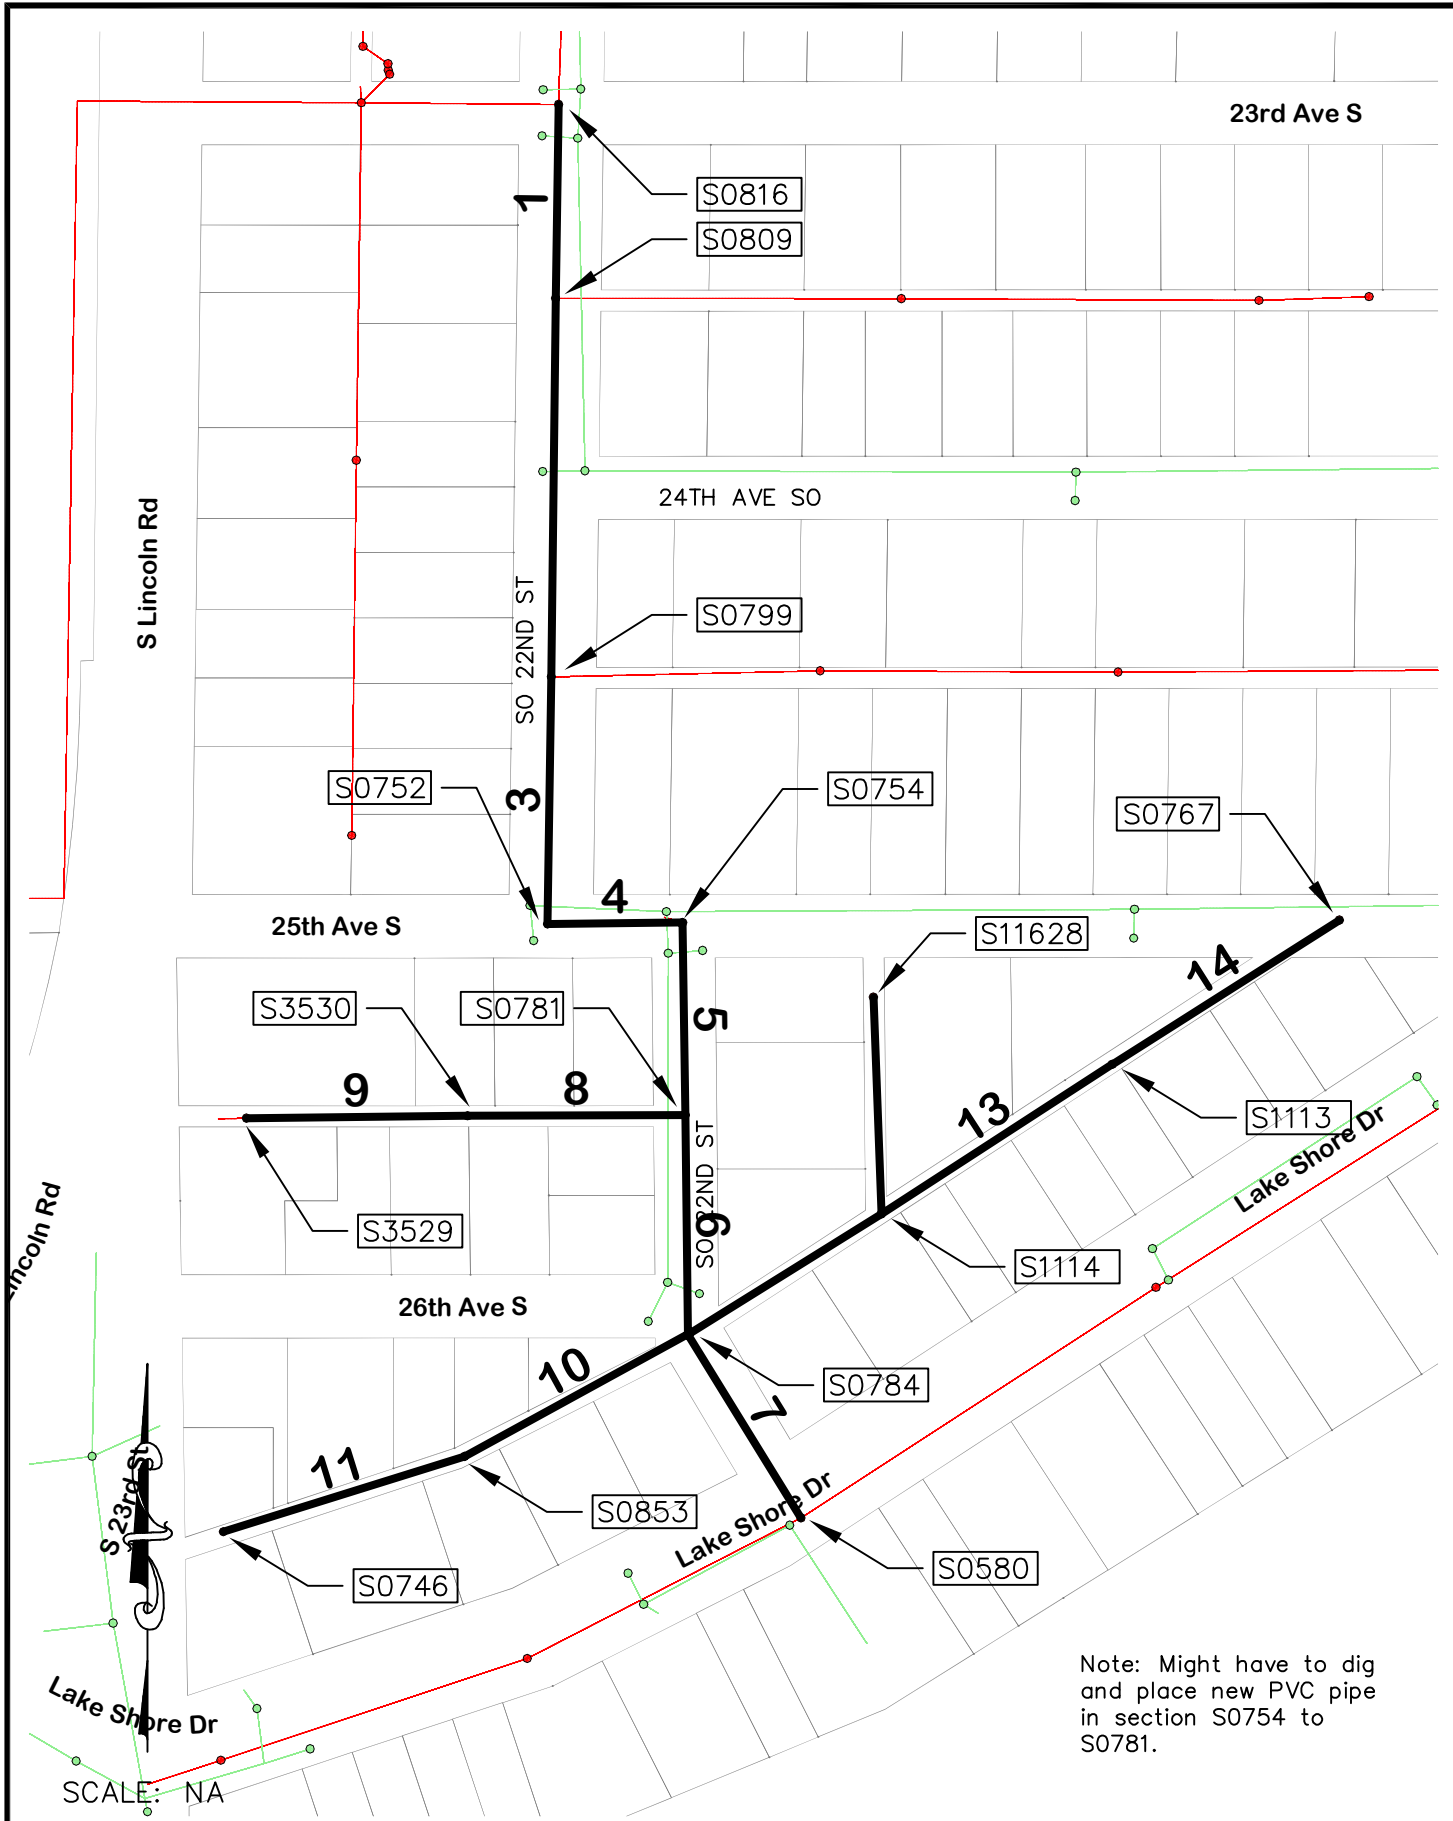

2019 CIPP Lining Project
Area 4 (Sanitary Sewer)

CITY OF ESCANABA

410 LUDINGTON ST. ESCANABA, MICH. 49829 (906) 786-9402




DATE:
08/08/2019

SCALE:
na

DRWG. NO.:
5 of 6

L:\Engineering\Documents\CIPP Projects\2019\CIPPpro2019.dwg 4-10-20 08:26:17 AM TFlower

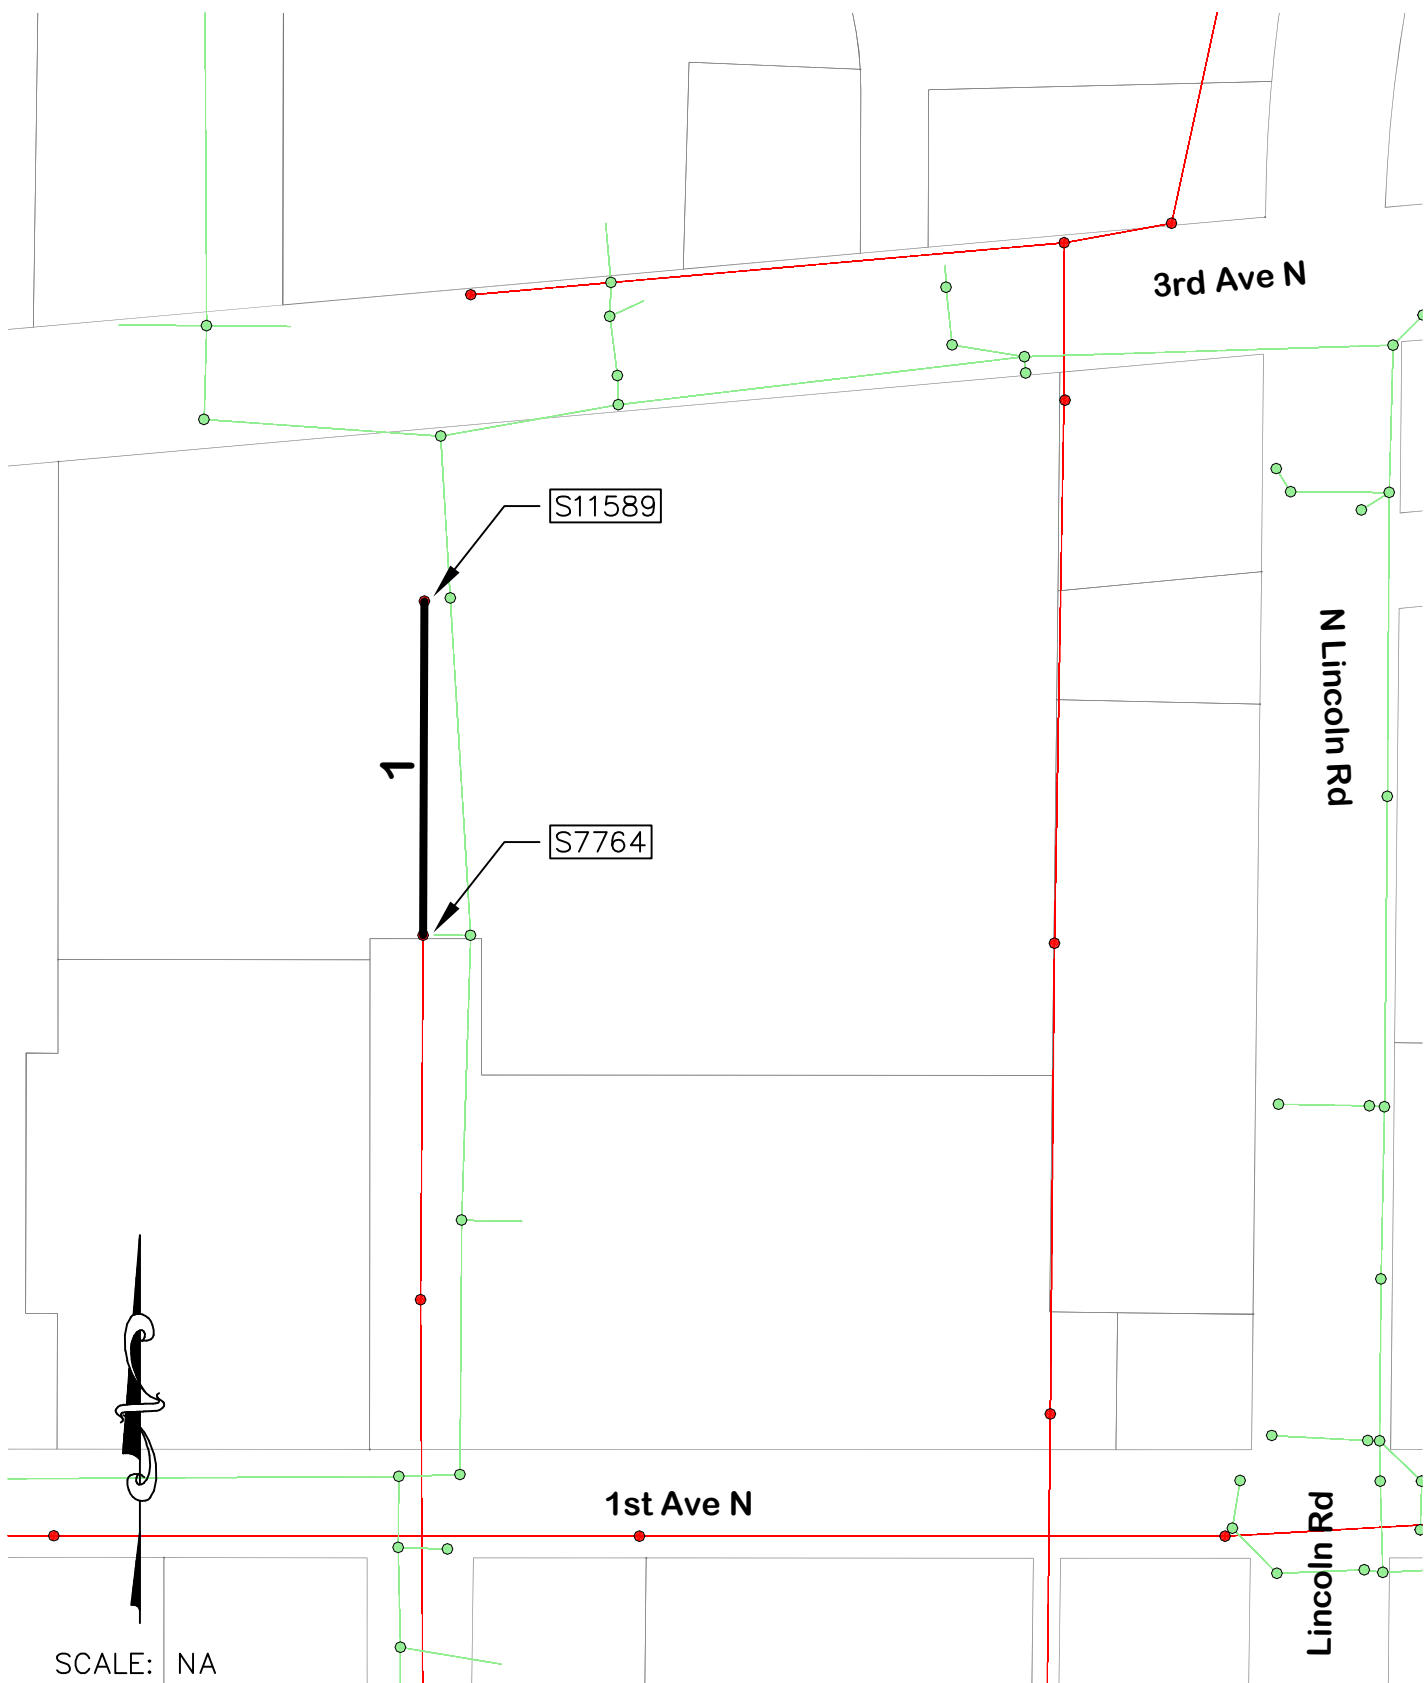

SCALE: NA

2019 CIPP Lining Project
 Area 5 (Sanitary Sewer)

CITY OF ESCANABA

410 LUDINGTON ST. ESCANABA, MICH. 49829 (906) 786-9402



DATE:
08/08/2019

SCALE:
na

DRWG. NO.:
6 of 6